


SECTION AT NORTH WALL LOOKING WEST

MCKINNEY & OLIVE

NORTH RETAIL
ENLARGED NORTH WALL SECTION

KENDALL/HEATON ASSOCIATES, INC.

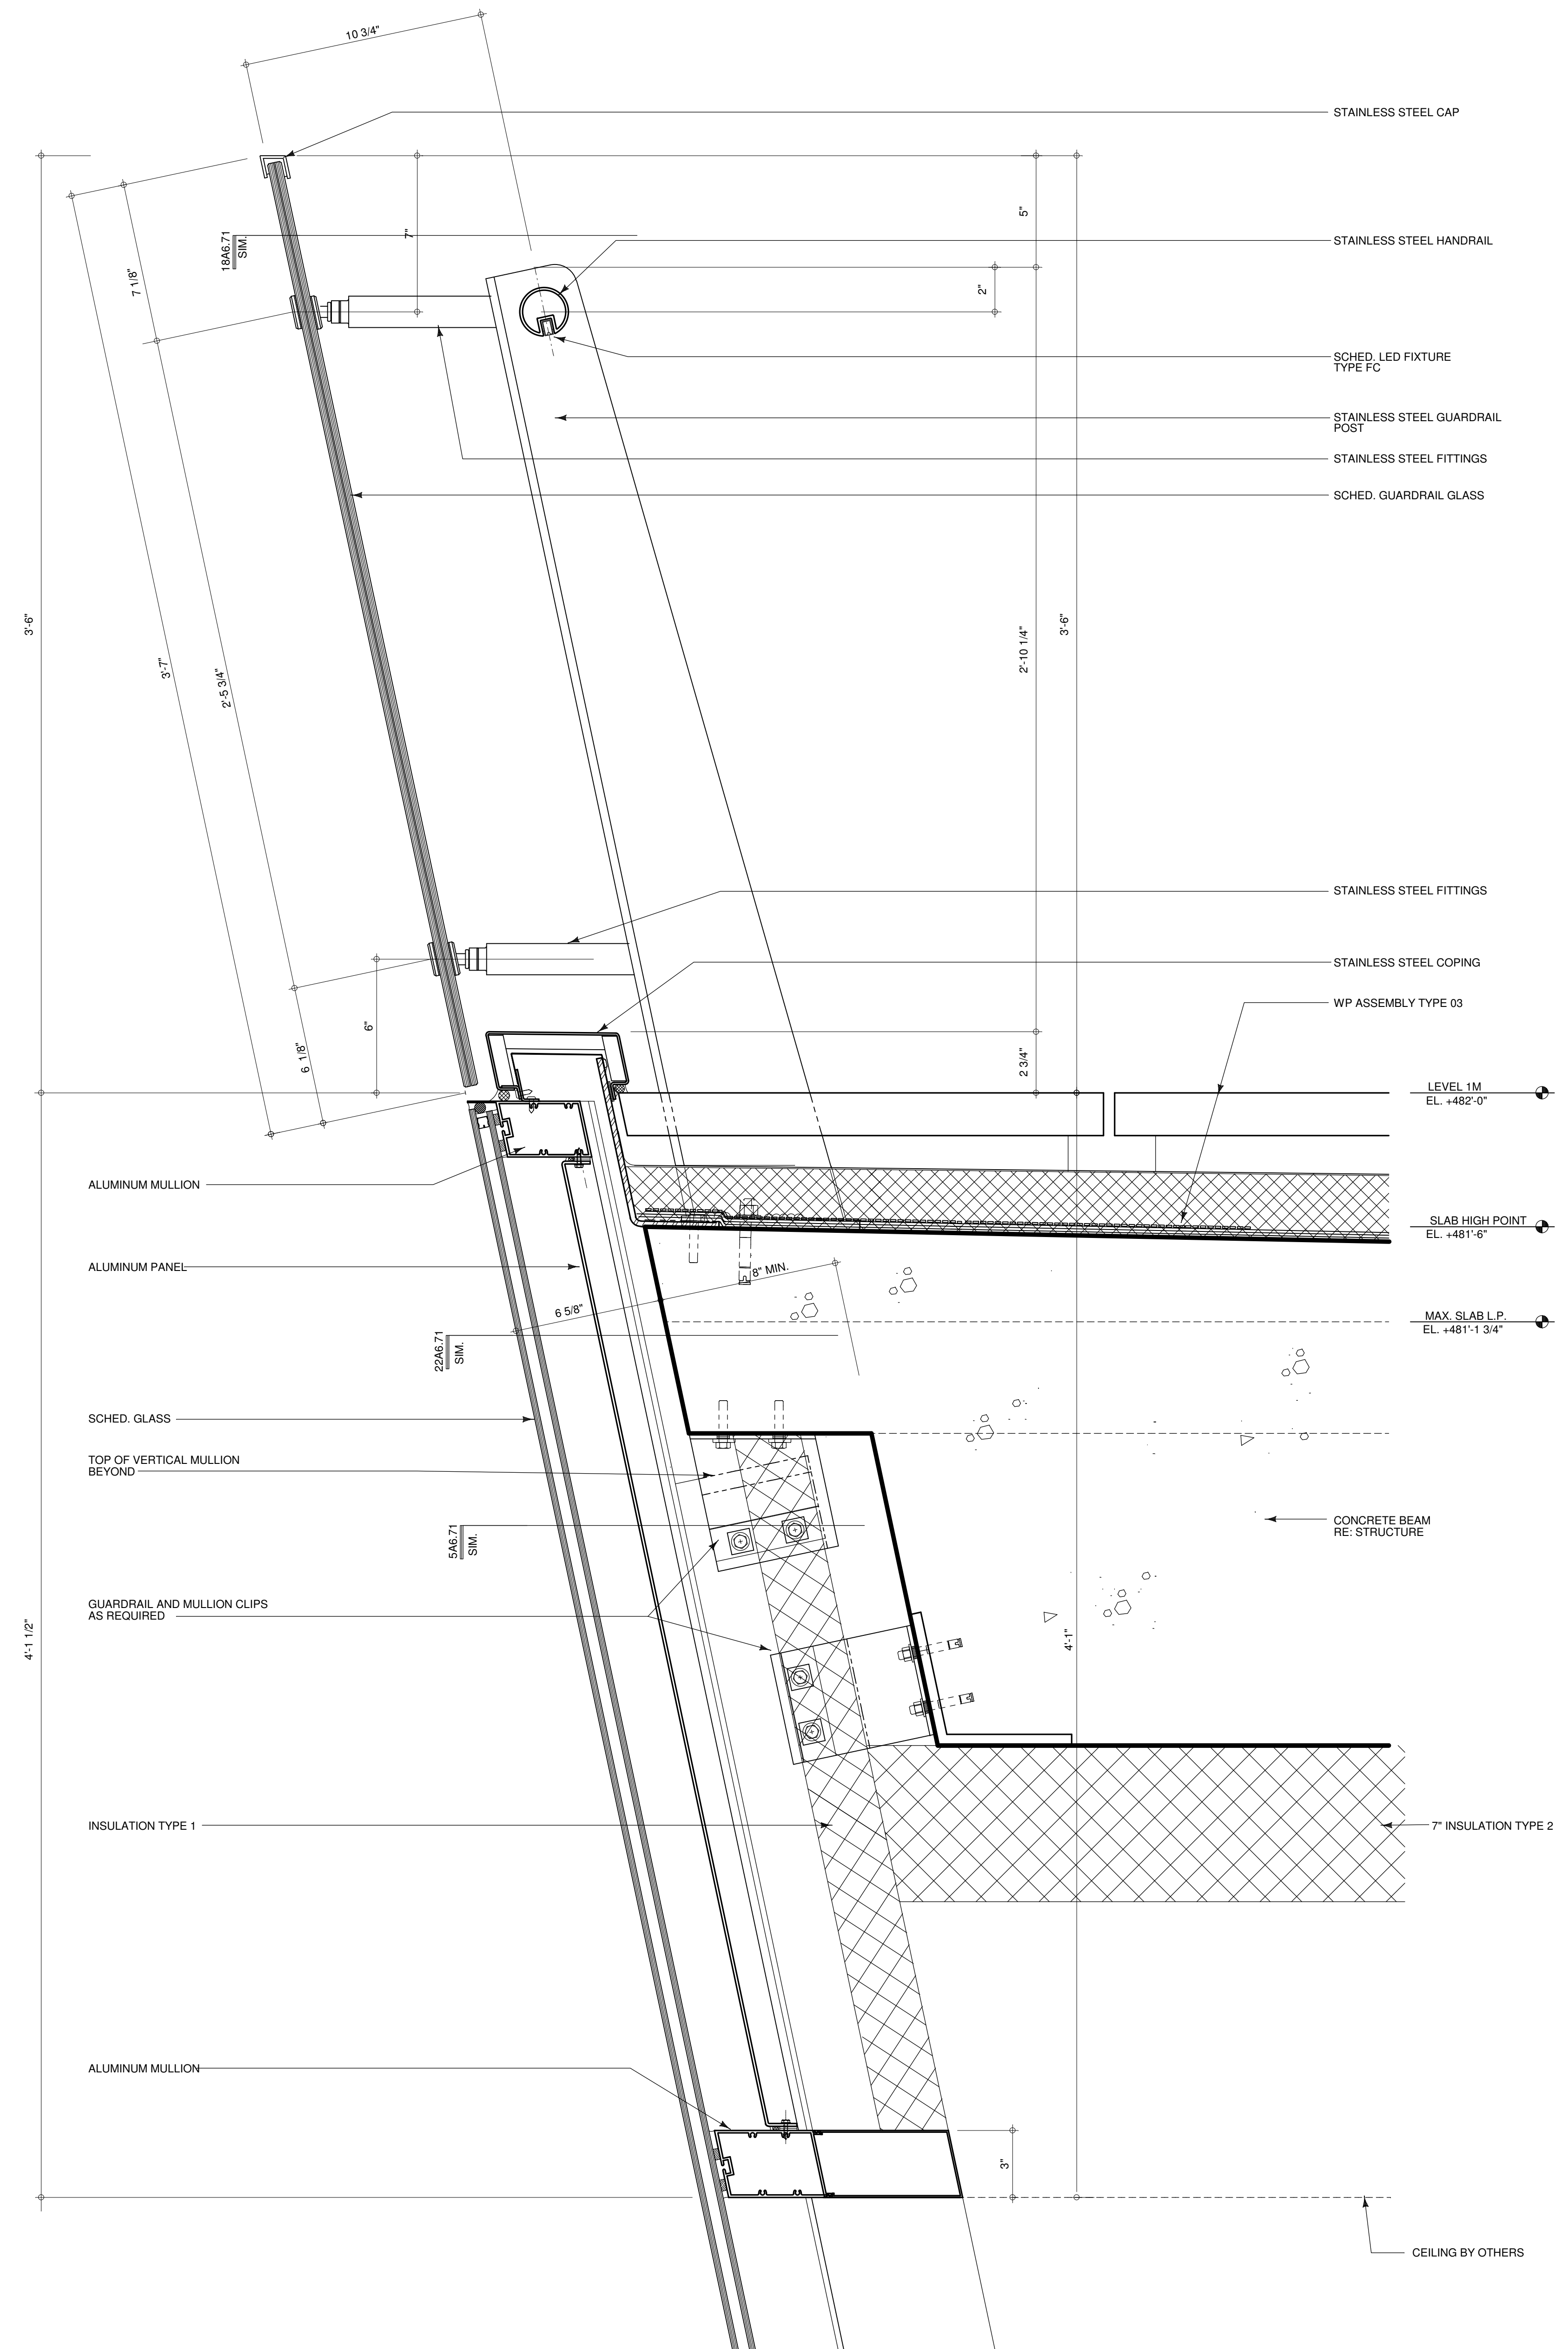

MCKINNEY & OLIVE

ENLARGED SECTION - RETAIL GUARDRAIL
16A6.41

KENDALL/HEATON ASSOCIATES, INC.